



01 Proposed First Floor Plan

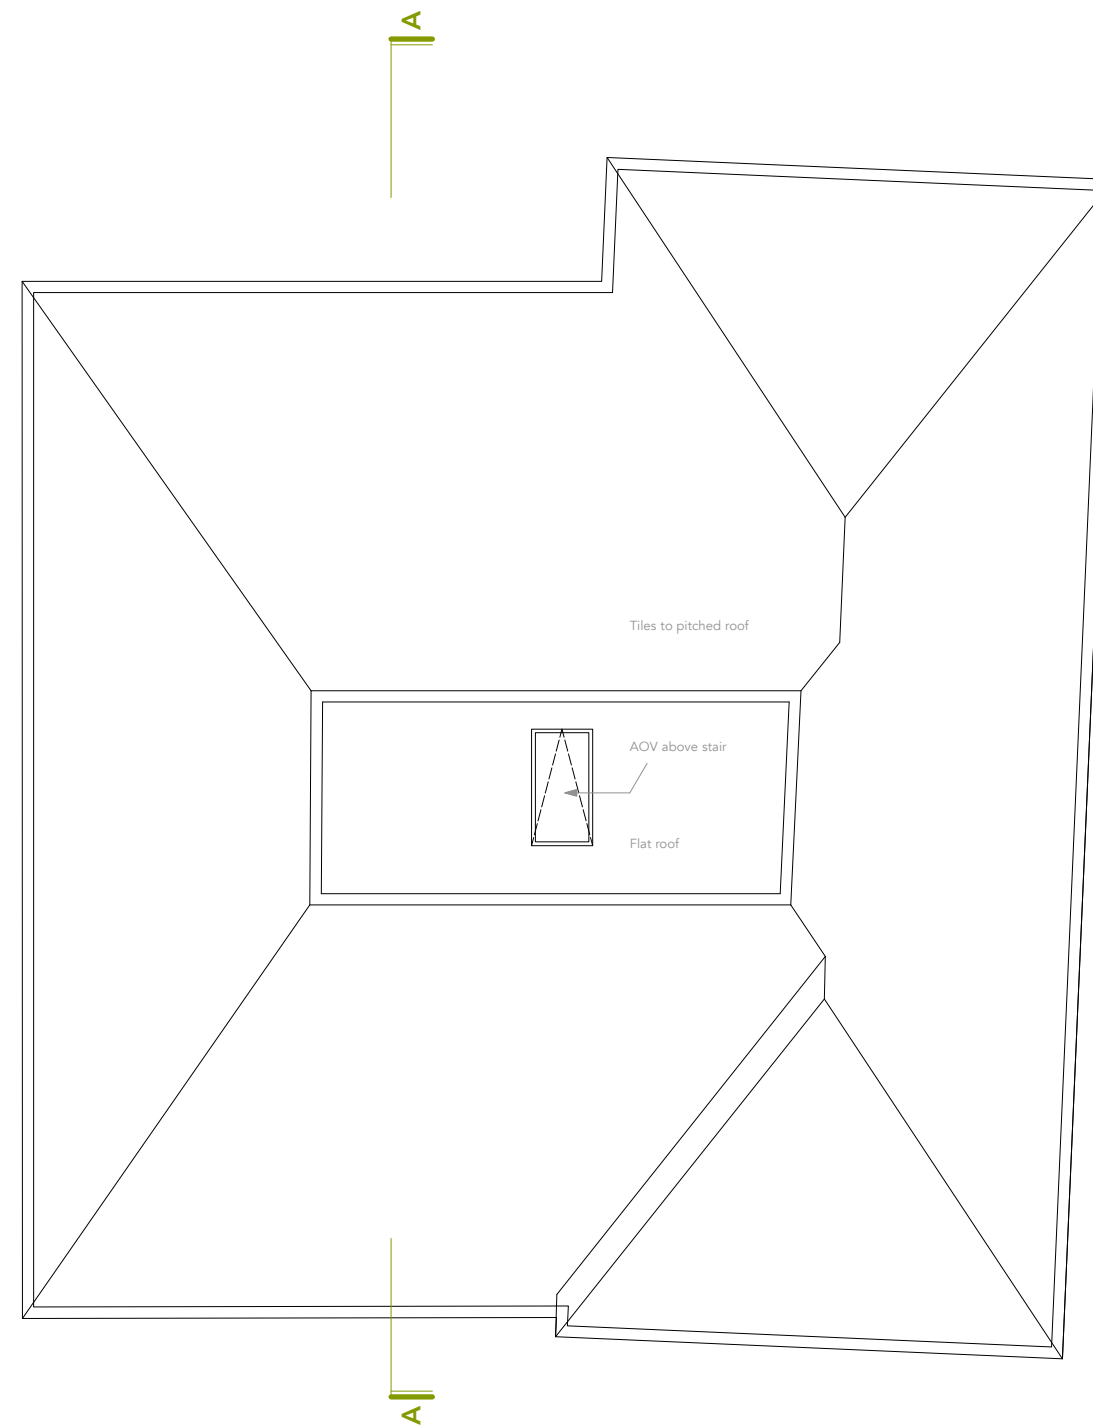

02 Proposed Roof Plan

G Balconies added 07.08.2015
 F Planning Issue 01.06.2015

 

Note: Flat 03 is a wheelchair adaptable unit, designed in accordance with Approved Document M4(3). All other flats are designed in accordance with Part M4(2)

Flat No	Type	Area
01	2B/4P	74.0m ²
02	2B/4P	83.1m ²
03	2B/4P	74.0m ²
04	2B/4P	73.24m ²
05	2B/4P	75.5m ²
06	2B/4P	77.8m ²

	Job	Class	No.
Drawing No.	E0104 (B00) 002G		
Project	53 Long Drive		
Title	Proposed First Floor & Roof Plans		
Scale @ A1	1:50	Scale @ A3	1:100