


ELE Proposed Side Elevation

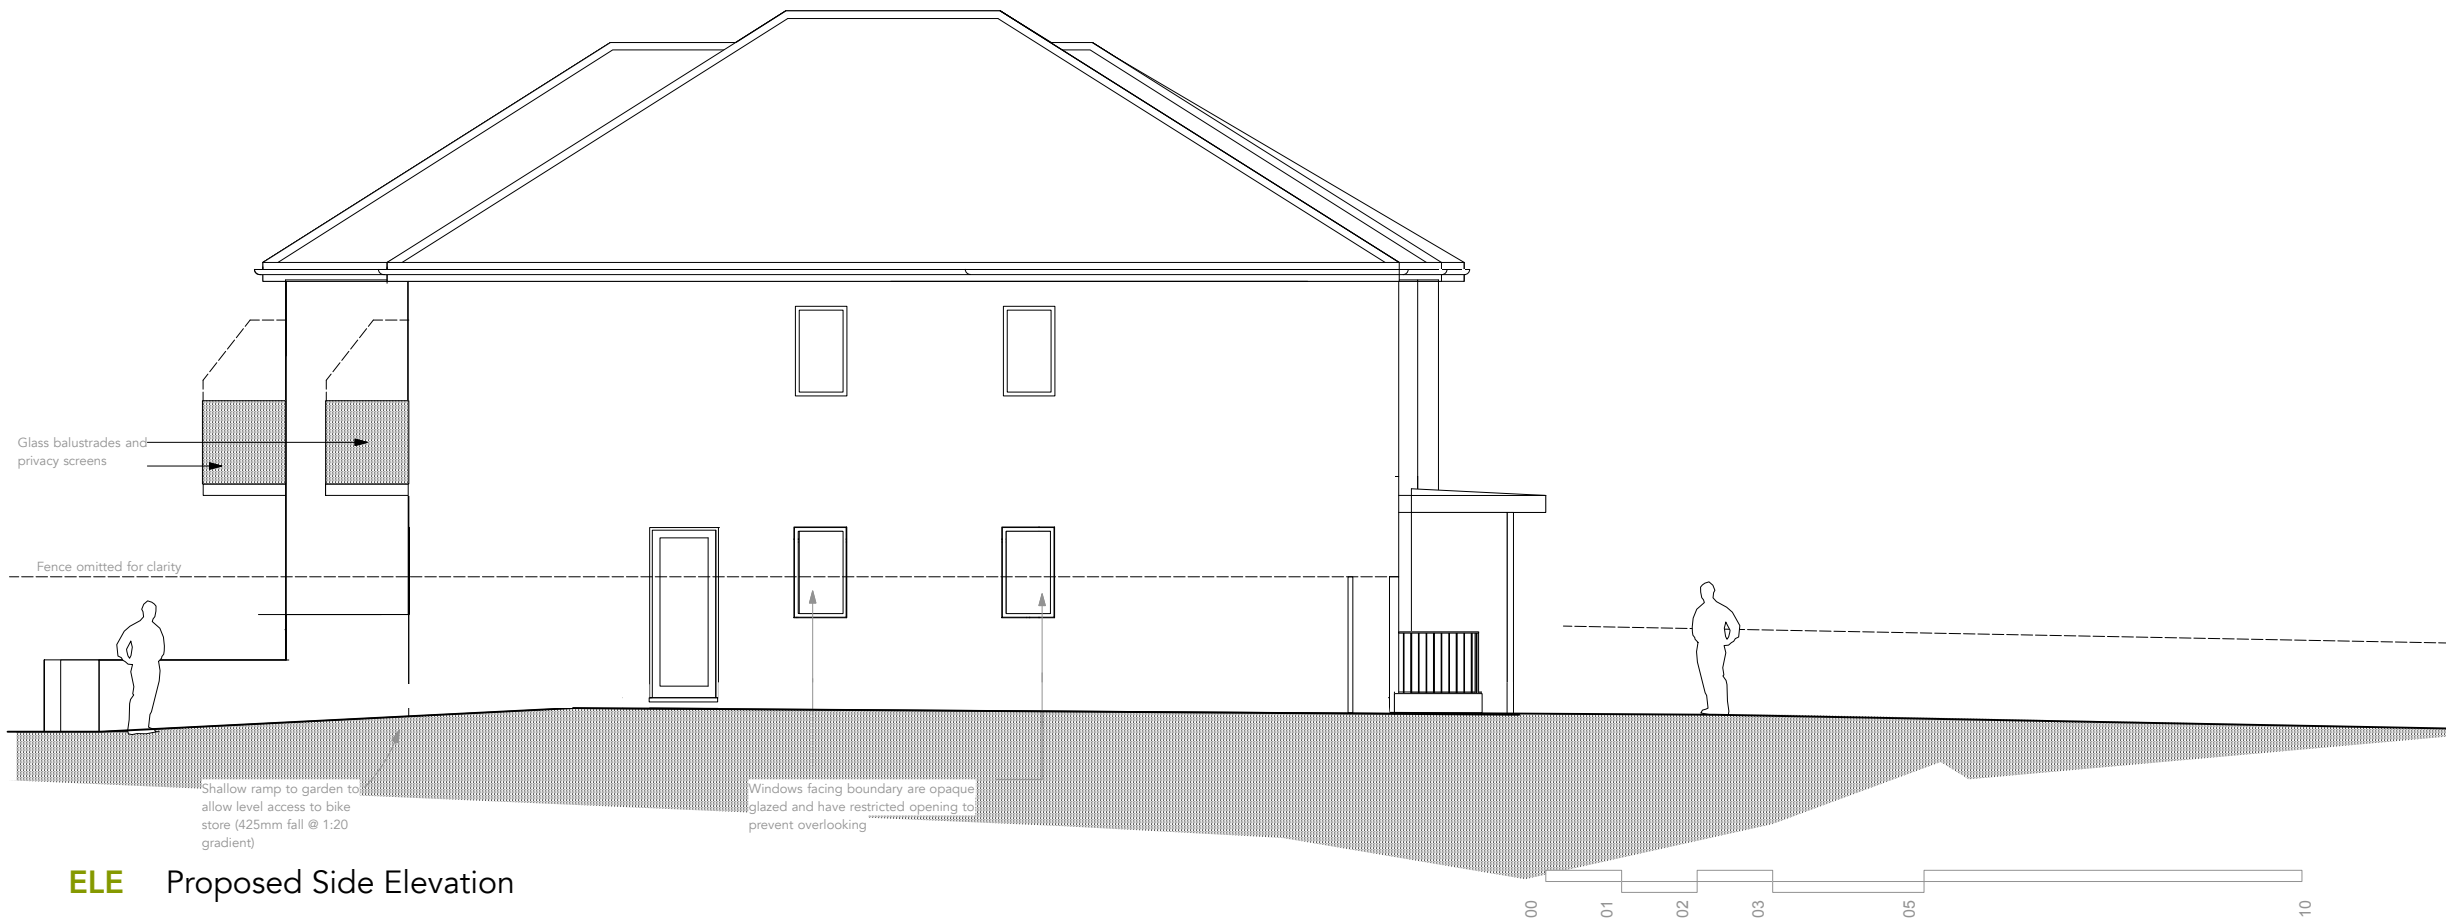

ELE Proposed Side Elevation

G Balconies added at rear 07.08.2015
 F Planning Issue 01.06.2015

	Job	Class	No.
Drawing No.	E0104 (B01) 003G		
Project	53 Long Drive		
Title	Proposed Side Elevations		
Scale @ A1	1:50	Scale @ A3	1:100